


FLOOR PLAN

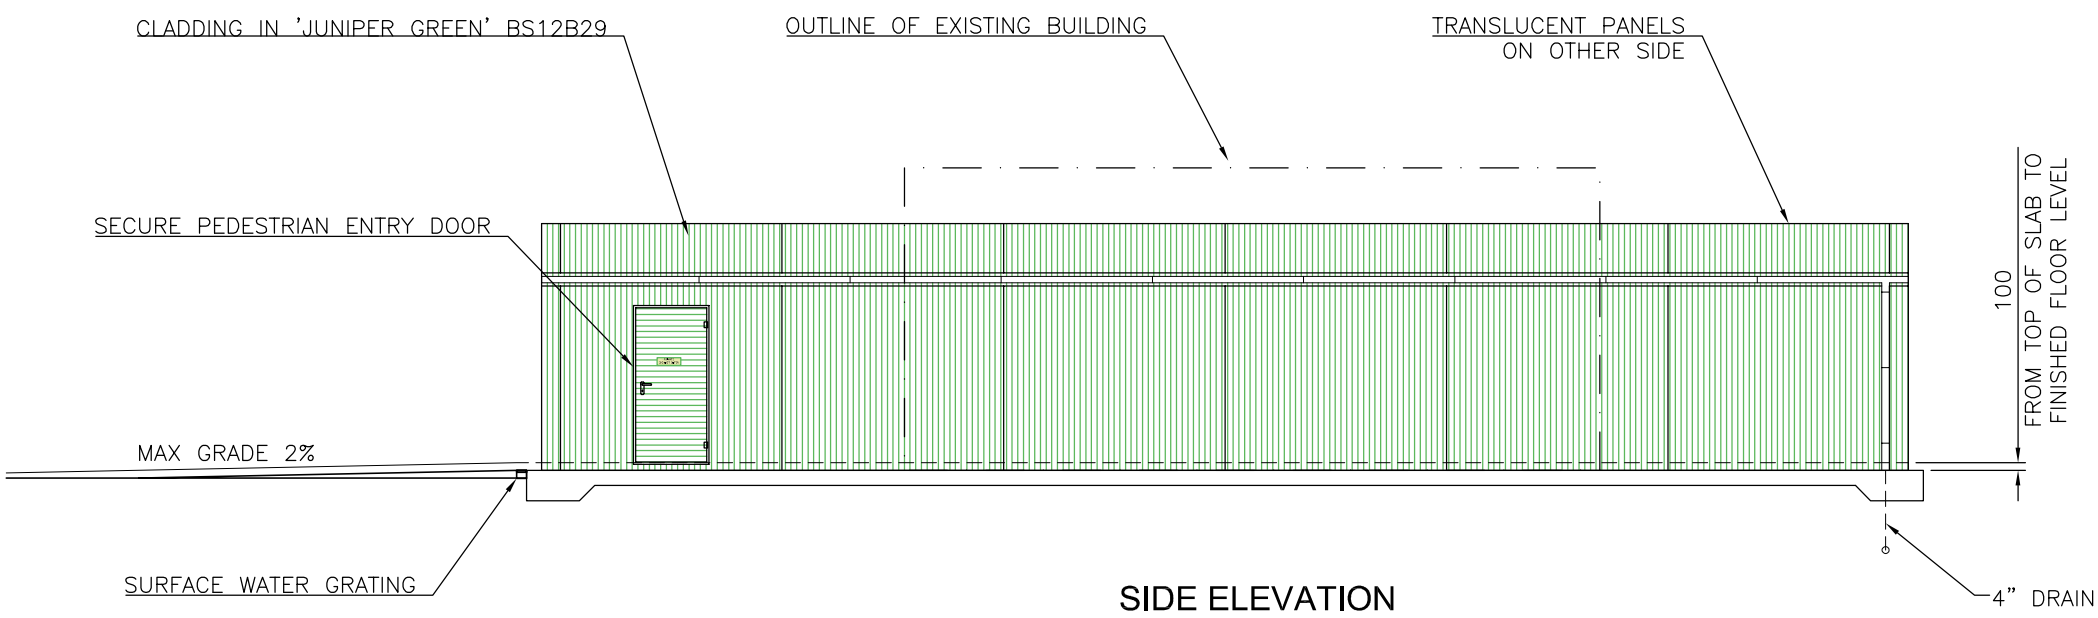

SIDE ELEVATION

New Engine Shed

F	21/03/19	RD	CP	I.F.C.	ISSUED FOR TENDER
E	20/02/19	RD	CP	I.F.C.	UPDATED SHED
D	16/01/19	RD	CP	I.F.C.	ISSUED FOR COMMENT
C	19/12/18	RD	CP	PRE	-
B	10/12/18	DG	CP	PRE	-
A	28/11/18	DG	CP	PRE	-
Rev:	Date:	Drawn:	Checked:	Issue Status:	Description:
				PRE = Preliminary Issue	
				I.F.A. = Issued for Approval	
				A.F.C. = Approved for Construction	

Client / Project
BOROUGH OF POOLE
POOLE PARK RAILWAY
ENGINE SHED DETAILS

Drawing Number:
PPR-CONS 104

TRACK SYSTEMS UK

TRACK SYSTEMS UK Ltd.
www.track-systems-uk.co.uk
office@track-systems-uk.co.uk
design@track-systems-uk.co.uk

Sheet: 1 OF 3
 Scale: AS SHOWN
 Rev: F
 Size: A3

Registered Office:
 Brewood Lodge, Weston Park, Weston Under Lizard, Telford TF11 8NA
 0121 794 9855

Design Office:
 The Cider Barn, Chard Junction, Chard TA20 4QW
 0121 794 9856

Works:
 Malthouse Lane, Great Saredon, Nr Wolverhampton WV10 7LN
 0121 794 9857

1 2 3 4 5 6 7 8

A


B

C

D

E

F

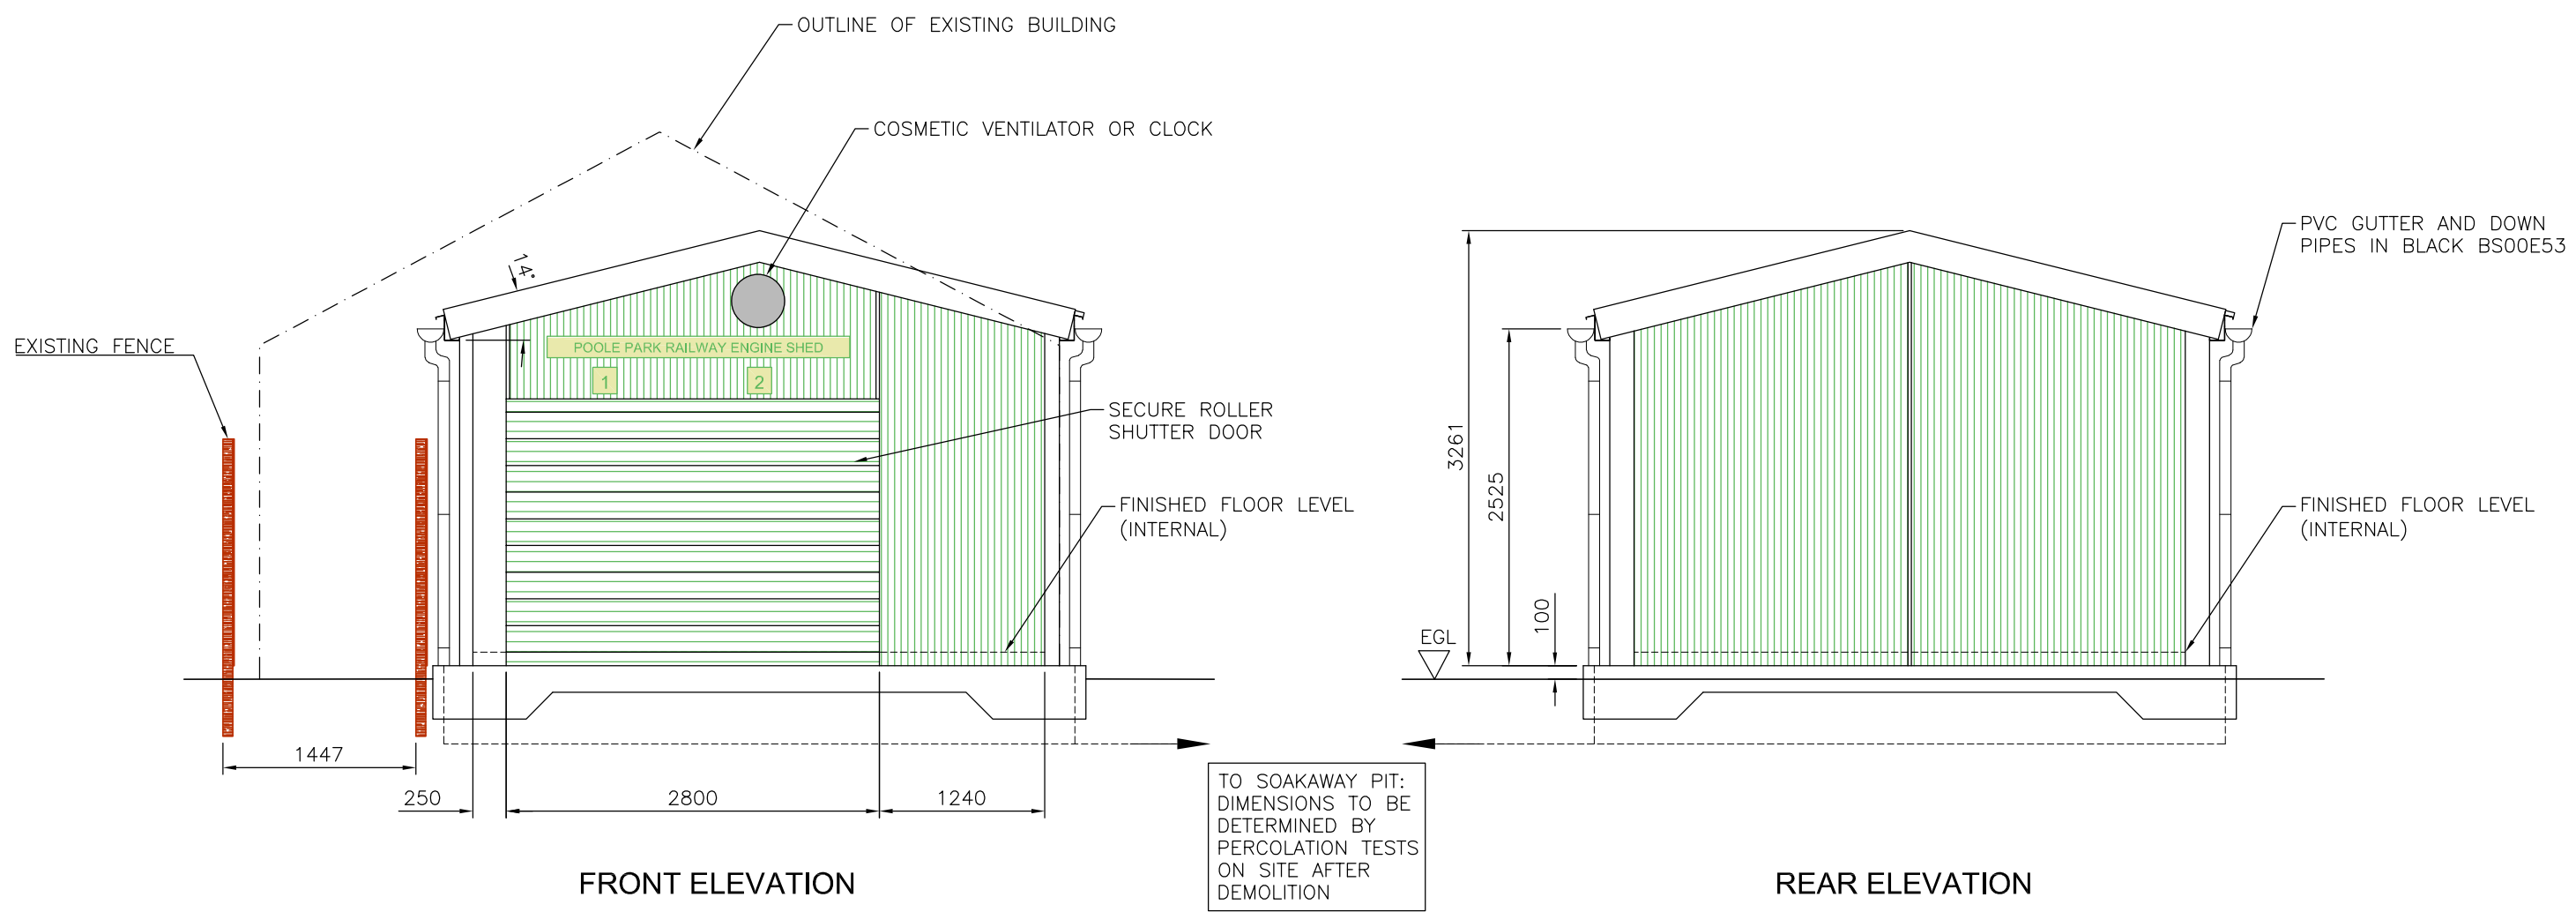

New Engine Shed

F	21/03/19	RD	CP	I.F.C.	ISSUED FOR TENDER
E	20/02/19	RD	CP	I.F.C.	UPDATED SHED
D	16/01/19	RD	CP	I.F.C.	ISSUED FOR COMMENT
C	19/12/18	RD	CP	PRE	-
B	10/12/18	DG	CP	PRE	-
A	28/11/18	DG	CP	PRE	-
Rev:	Date:	Drawn:	Checked:	Issue Status:	Description:
				PRE = Preliminary Issue	
				I.F.A. = Issued for Approval	
				A.F.C. = Approved for Construction	

Client / Project
BOROUGH OF POOLE
POOLE PARK RAILWAY
ENGINE SHED DETAILS

Drawing Number:
PPR-CONS 104

Sheet: 2 OF 3
 Scale: AS SHOWN

Rev. F
 Size: A3

TRACK SYSTEMS UK


TRACK SYSTEMS UK Ltd.
www.track-systems-uk.co.uk
office@track-systems-uk.co.uk
design@track-systems-uk.co.uk

Registered Office:
 Brewood Lodge, Weston Park, Weston Under Lizard, Telford TF11 8NA
 0121 794 9855

Design Office:
 The Cider Barn, Chard Junction, Chard TA20 4QW
 0121 794 9856

Works:
 Malthouse Lane, Great Saredon, Nr Wolverhampton WV10 7LN
 0121 794 9857

1 2 3 4 5 6 7 8

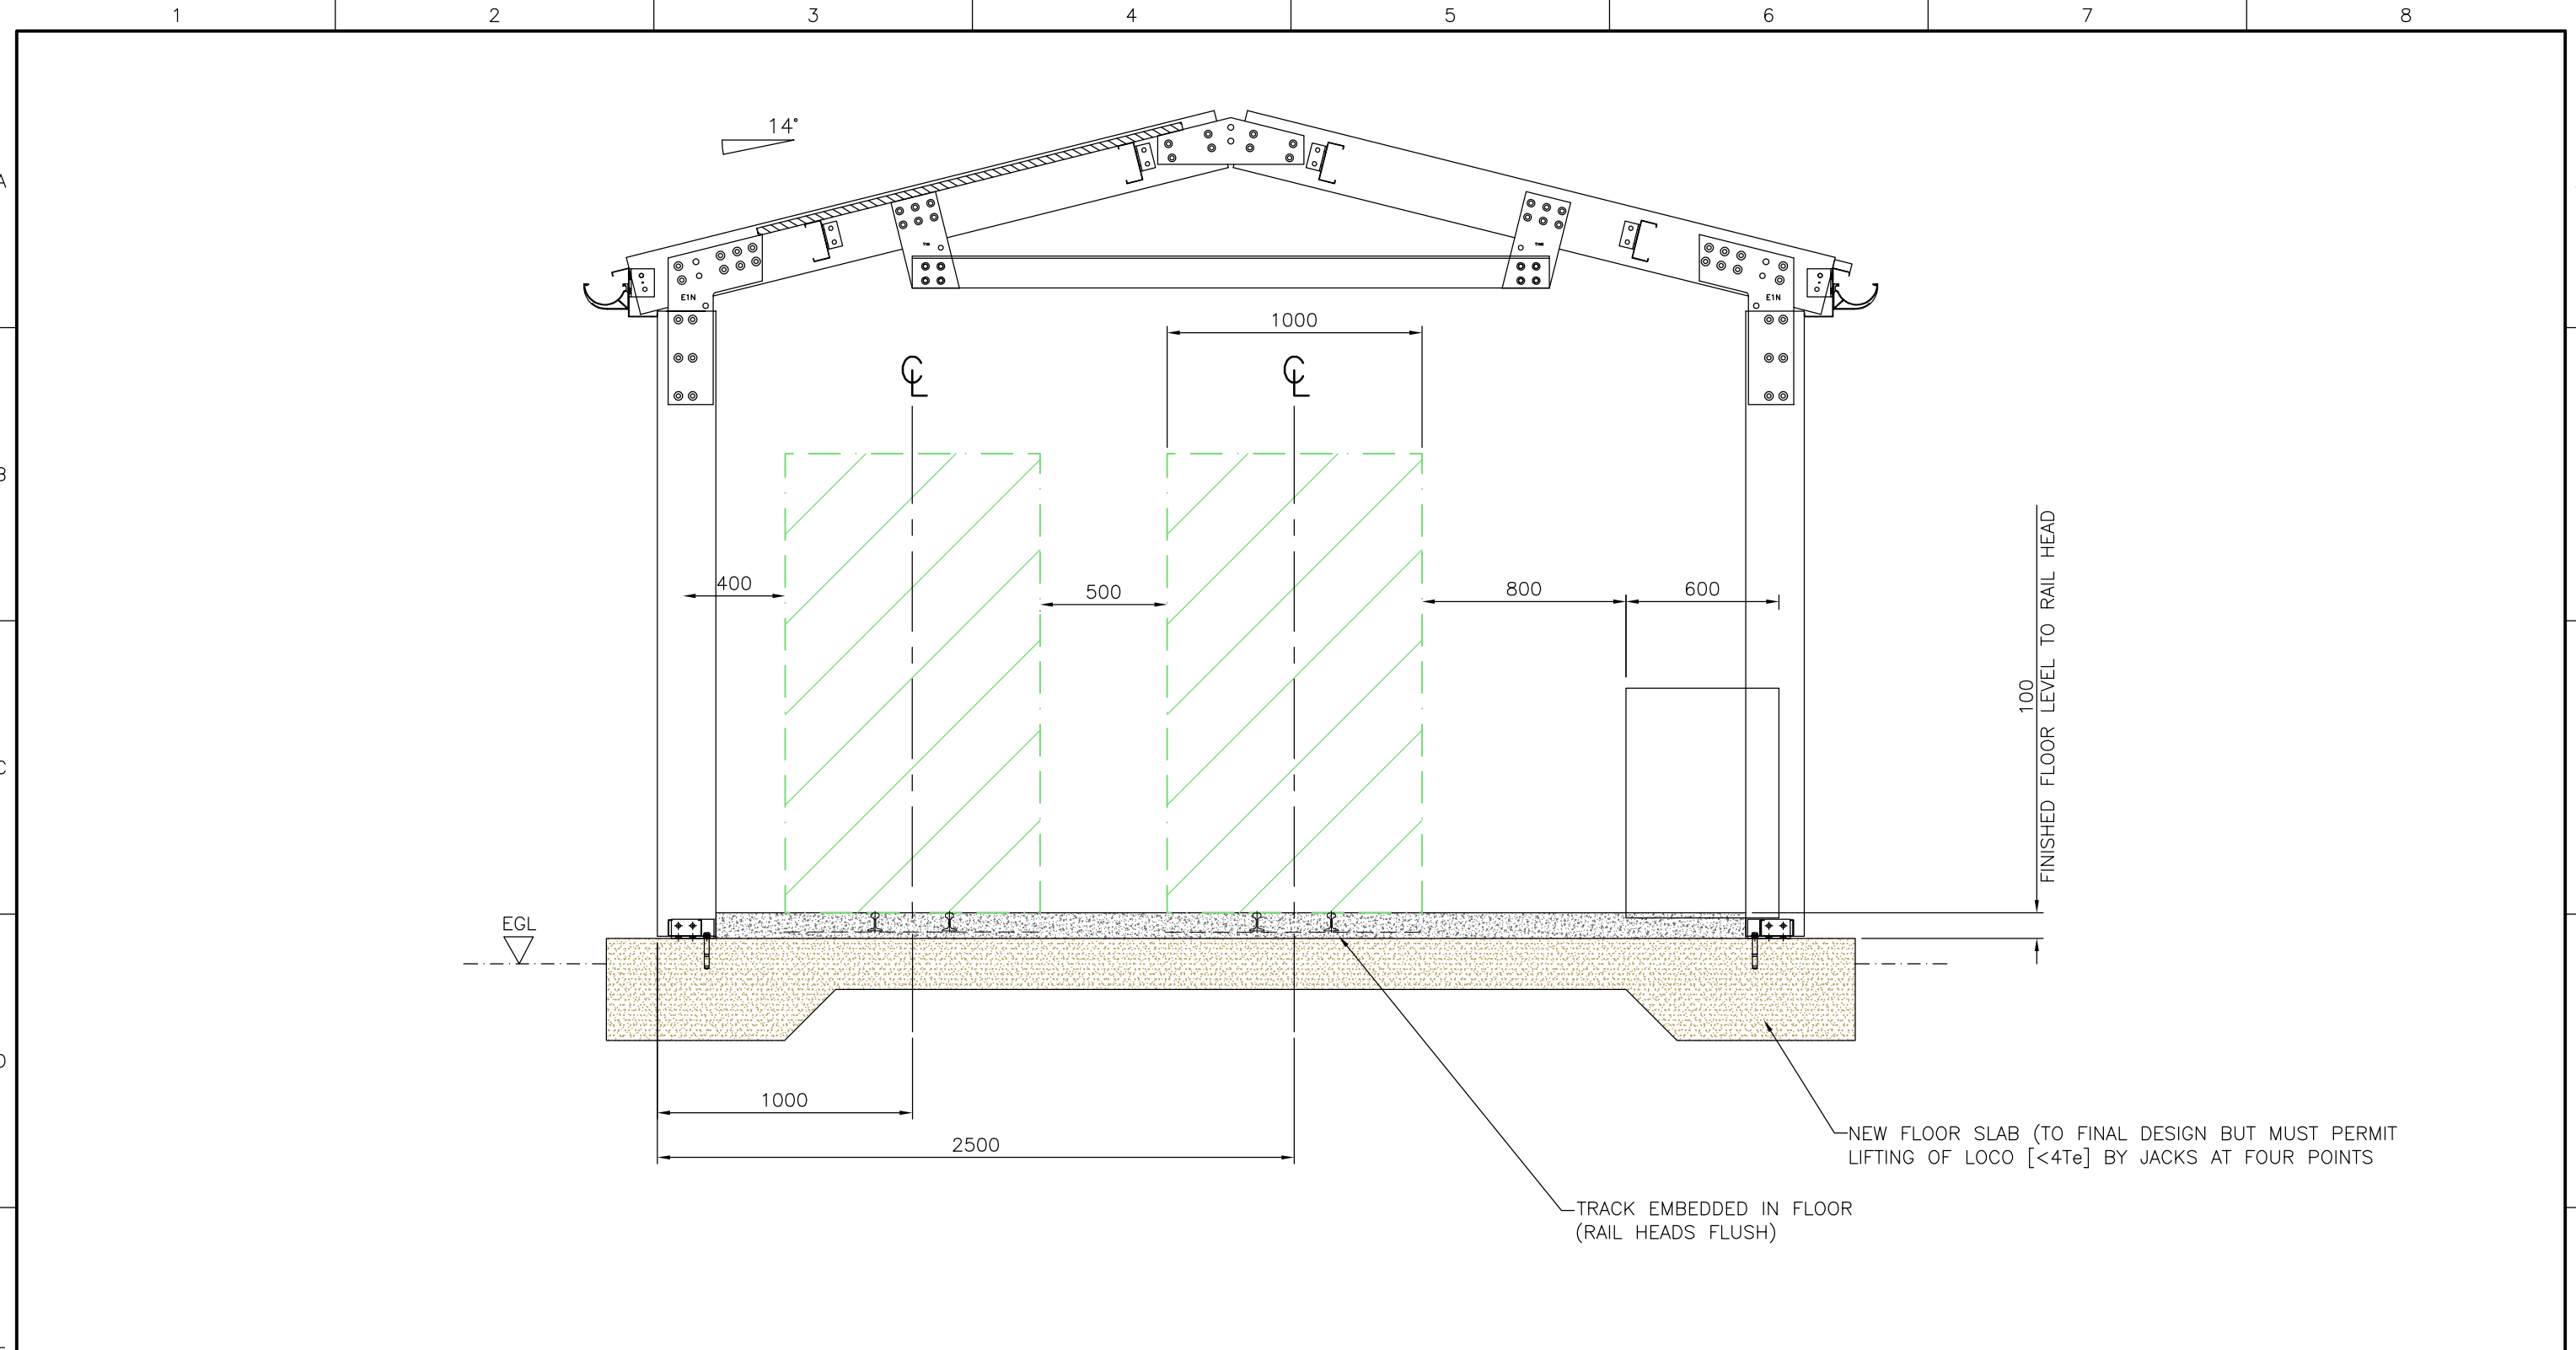

SECTION
New Engine Shed

F	21/03/19	RD	CP	I.F.C.	ISSUED FOR TENDER
E	20/02/19	RD	CP	I.F.C.	UPDATED SHED
D	16/01/19	RD	CP	I.F.C.	ISSUED FOR COMMENT
F	19/12/18	RD	CP	PRE	-
B	10/12/18	DG	CP	PRE	-
A	28/11/18	DG	CP	PRE	-
Rev:	Date:	Drawn:	Checked:	Issue Status:	Description:
				PRE = Preliminary Issue	
				I.F.A. = Issued for Approval	
				A.F.C. = Approved for Construction	

Client / Project	
BOROUGH OF POOLE POOLE PARK RAILWAY ENGINE SHED DETAILS	
Drawing Number:	PPR-CONS 104
Sheet:	3 OF 3
Rev:	F
Scale:	AS SHOWN
Size:	A3

TRACK SYSTEMS UK

TRACK SYSTEMS UK Ltd.

www.track-systems-uk.co.uk
office@track-systems-uk.co.uk
design@track-systems-uk.co.uk

Registered Office:
Brewood Lodge, Weston Park, Weston Under Lizard, Telford TF11 8NA
0121 794 9855

Design Office:
The Cider Barn, Chard Junction, Chard TA20 4QW
0121 794 9856

Works:
Malthouse Lane, Great Saredon, Nr Wolverhampton WV10 7LN
0121 794 9857